

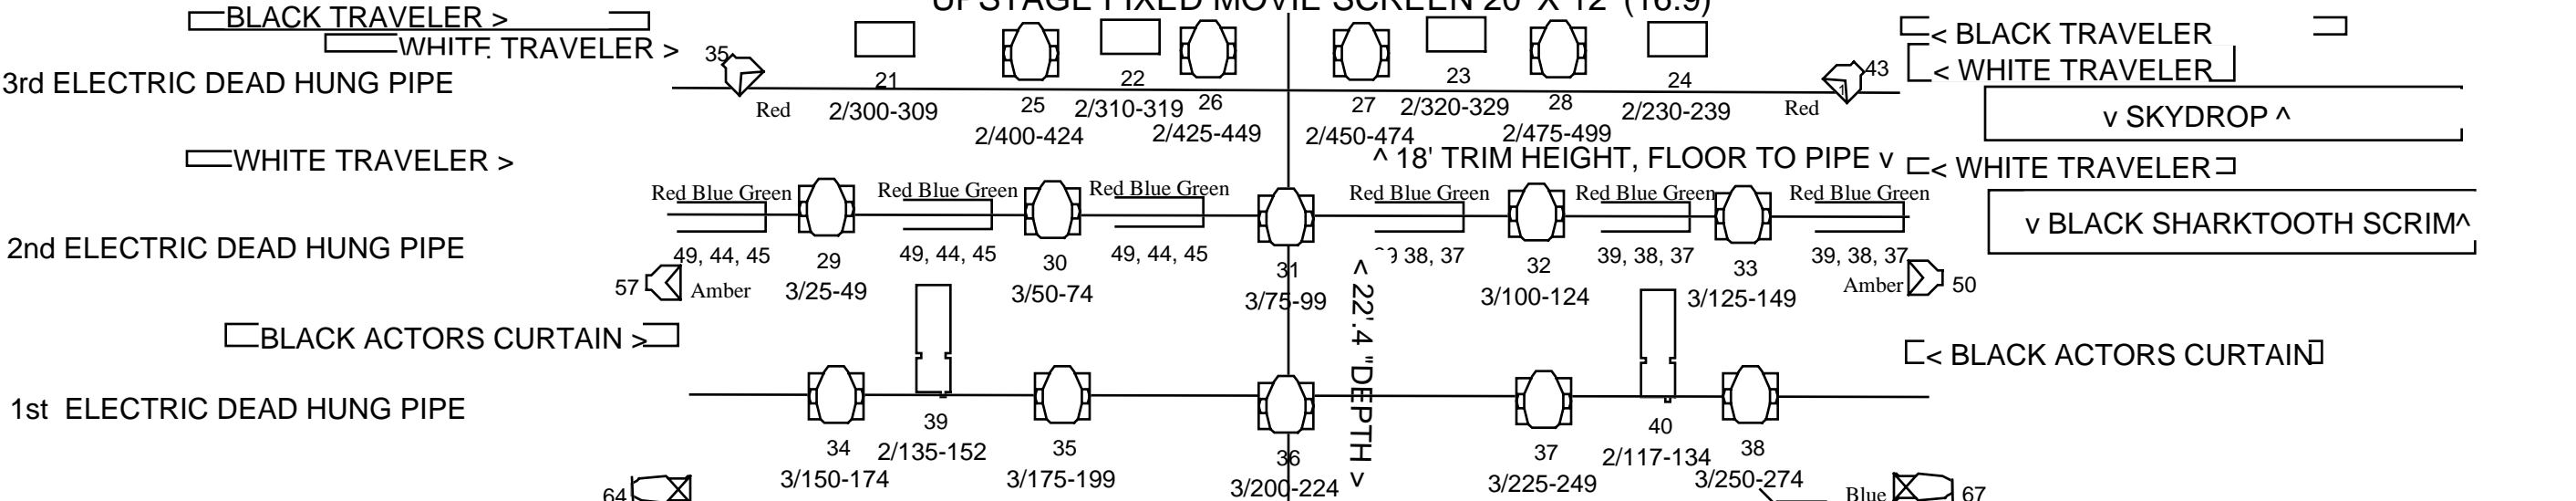


CROSS OVER

UPSTAGE FIXED MOVIE SCREEN 20' X 12' (16:9)

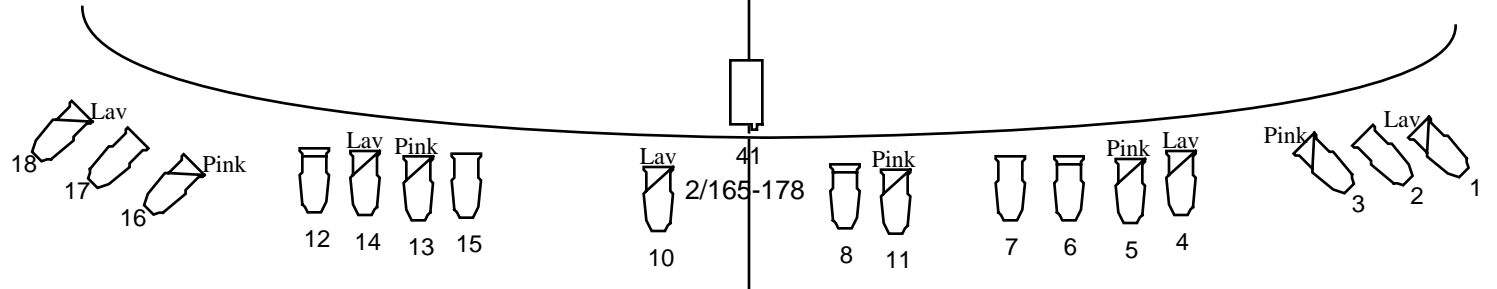

ROLLDOWN MOVIE SCREEN 26' X 14' 16:9

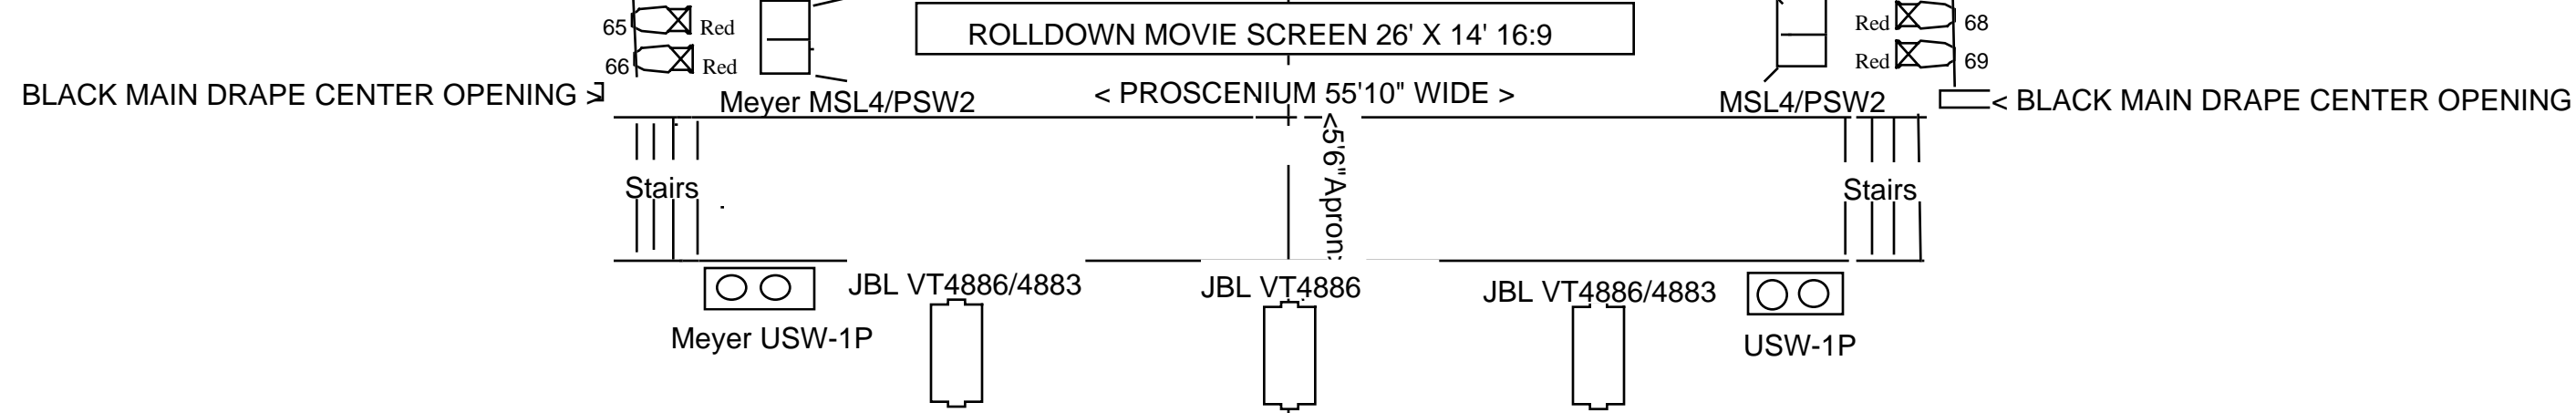

- = Altman Spectra Cyc 200
 - = Martin Mac Aura
 - = Source 4 PAR WFL
 - = Source 4 15-30 Degree Zoom
 - = Source 4 19 Degree
 - = Source 4 26 Degree
 - = Source 4 36 Degree
 - = RGB 6' R-40 Altman Border
 - = High End TechoBeam
 - = High End TechnoRay
- Relays = 9, 19, 33, 34, 61, 62

House Lights 112, 113, 121, 125, 129, 133, 137, 141, 145, 149, 153, 157, 161, 165, 169, 173, 177, 181, 185, 189

Century Village Boca Raton, Repertory Plot

REV 1/2019

ALL Source 4 HPL 750X