

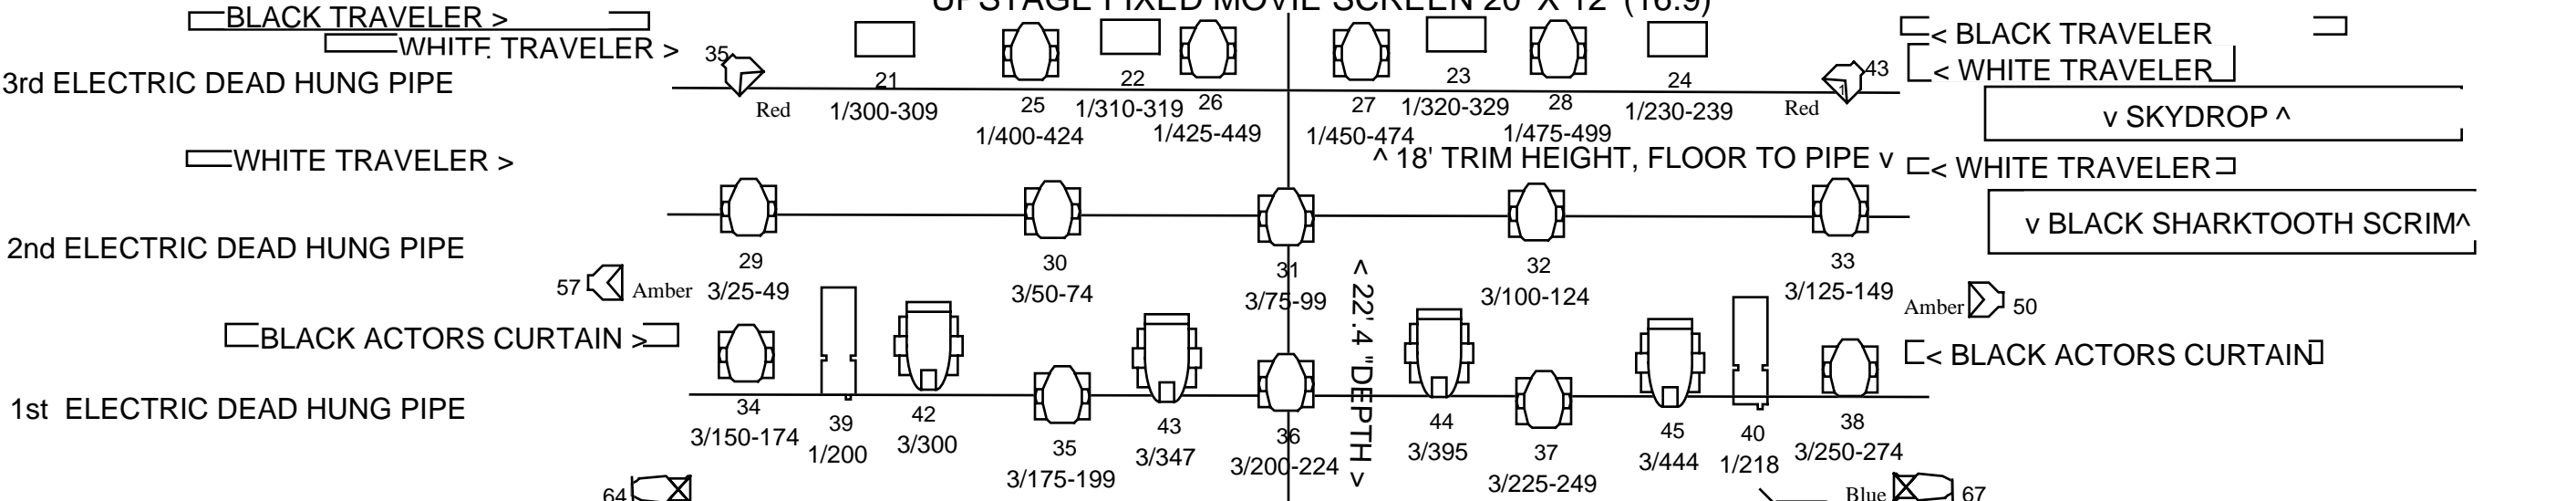


CROSS OVER

UPSTAGE FIXED MOVIE SCREEN 20' X 12' (16:9)

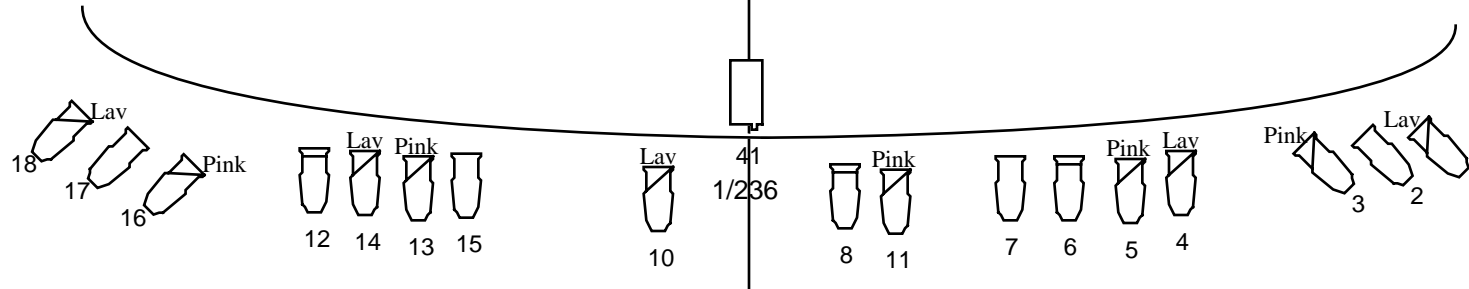

ROLLDOWN MOVIE SCREEN 26' X 14' 16:9

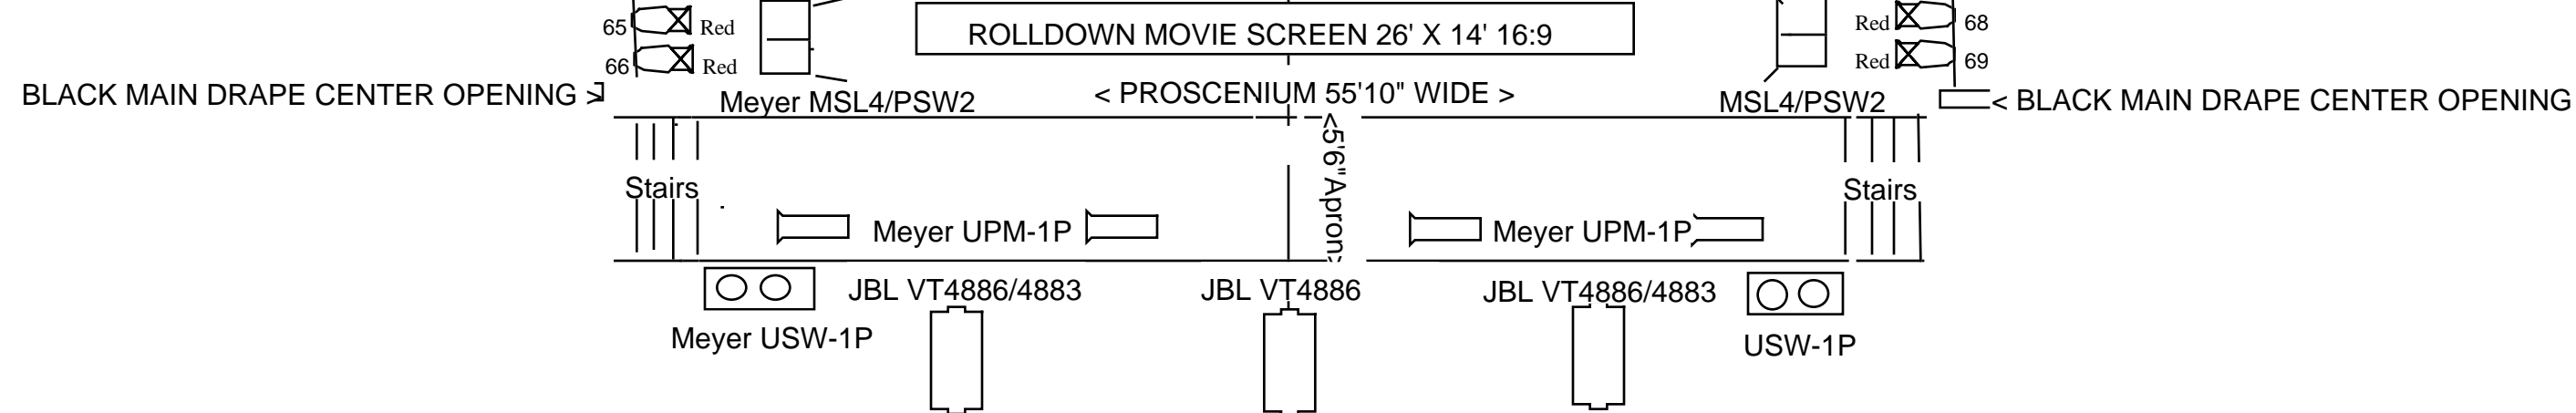

- = High End SolarFrame 1000
- = Altman Spectra Cyc 200
- = Martin Mac Aura

- = Source 4 PAR WFL
- = Source 4 15-30 Degree Zoom
- = Source 4 19 Degree
- = Source 4 26 Degree
- = Source 4 36 Degree
- = High End TechoBeam
- = High End TechnoRay

Relay Address = 9, 19,23,24,33,34, 61,62

House Lights 112, 113, 121,125,129, 133,137,141,145,149,153,157,161,165,169,173,177,181,185,189

Century Village Boca Raton, Repertory Plot

REV 9/2019

ALL Source 4 HPL 750X